

TOWNSHIP PROJECT BRIEF AND COMMISSIONING FORM (2017/18)



ROCHDALE
BOROUGH COUNCIL

Township Ref Service Ref

Township	Rochdale	TC/07/17	
Name of Request Originator	Resident		
Project Manager & Ext	Mark Jackson Ext 4552		
Completed by	Paul McCaffrey	Date Completed	13/12/17
A. DETAILS OF SCHEME			
Scheme Name & Location	Change of use – excavate grass verge and bitmac. Outside 837 Bury Road.		
Scheme Description (include as much information as possible)	Excavate grass verge and replace with bitmac as per Dwg. No. A0/Bury Rd/001 Excavate existing pcc edging kerb and dispose to tip Provide and lay new pcc edging kerb.		
Scheme comments from Highways	Lay new edging kerb to achieve 2.5% cross fall		
Desired Outcome (what is required by the scheme)	Improve appearance of footway area and achieve safe and level hard standing.		
Township Priorities Met	Place		
Land Owner	Rochdale Council		
Public Consultation	No		
Proposed Source of Funding	Township Capital		

B. ESTIMATE

Assumptions made during preparation of estimate

Estimate does not include any statutory undertakers diversion costs if services are found within the existing grass verge.

Risks that may change estimate

Services within the verge may need relocation to achieve the verge construction depth.

Total Estimated Fees	£300.00
Total Estimated Works Costs	£2331.63
**Total Cost Estimate valid for a 6 month period	£2631.63

Amount Approved by Township

Cost Code

C. TIMESCALES

Estimated Start Date

(start date subject to commissioning within three months of application)

Evidence

eg start within two months of receiving commission. Evidence: fees being expended on system.

Completion Date

Evidence

eg completion within six months of start date. Evidence: completion of works on site and settlement of final account

D. AUTHORISATION

I have read the terms and conditions provided with this form and agree to the funds being allocated as approved at Committee

Date Committee Approved Scheme

Signature of Head of Service

Date

Signature of Townships & Communities Manager

Date

Signature of Township Chair

Date

E. BENEFITS/OUTCOMES (FOR COMPLETION BY HIGHWAYS & ENGINEERING SERVICE ONLY)

TAMP Objectives

LTP Criteria

Accessibility

Improve Safety

Condition

Accident Reduction

Township Priority

Reduce Congestion


Improve Network

** Based on decision to proceed given in (timescale) and including scope/assumptions are correct.

KEY


	To be completed by whoever receives the original proposal
	To be completed by Service/Provider after discussion with the Township Office
	To be completed by Township Councillor/Officer

NOTES
 1. All dimensions are in millimetres
 2. All levels refer to mean
 3. Mean Ordnance Datum (AOD)

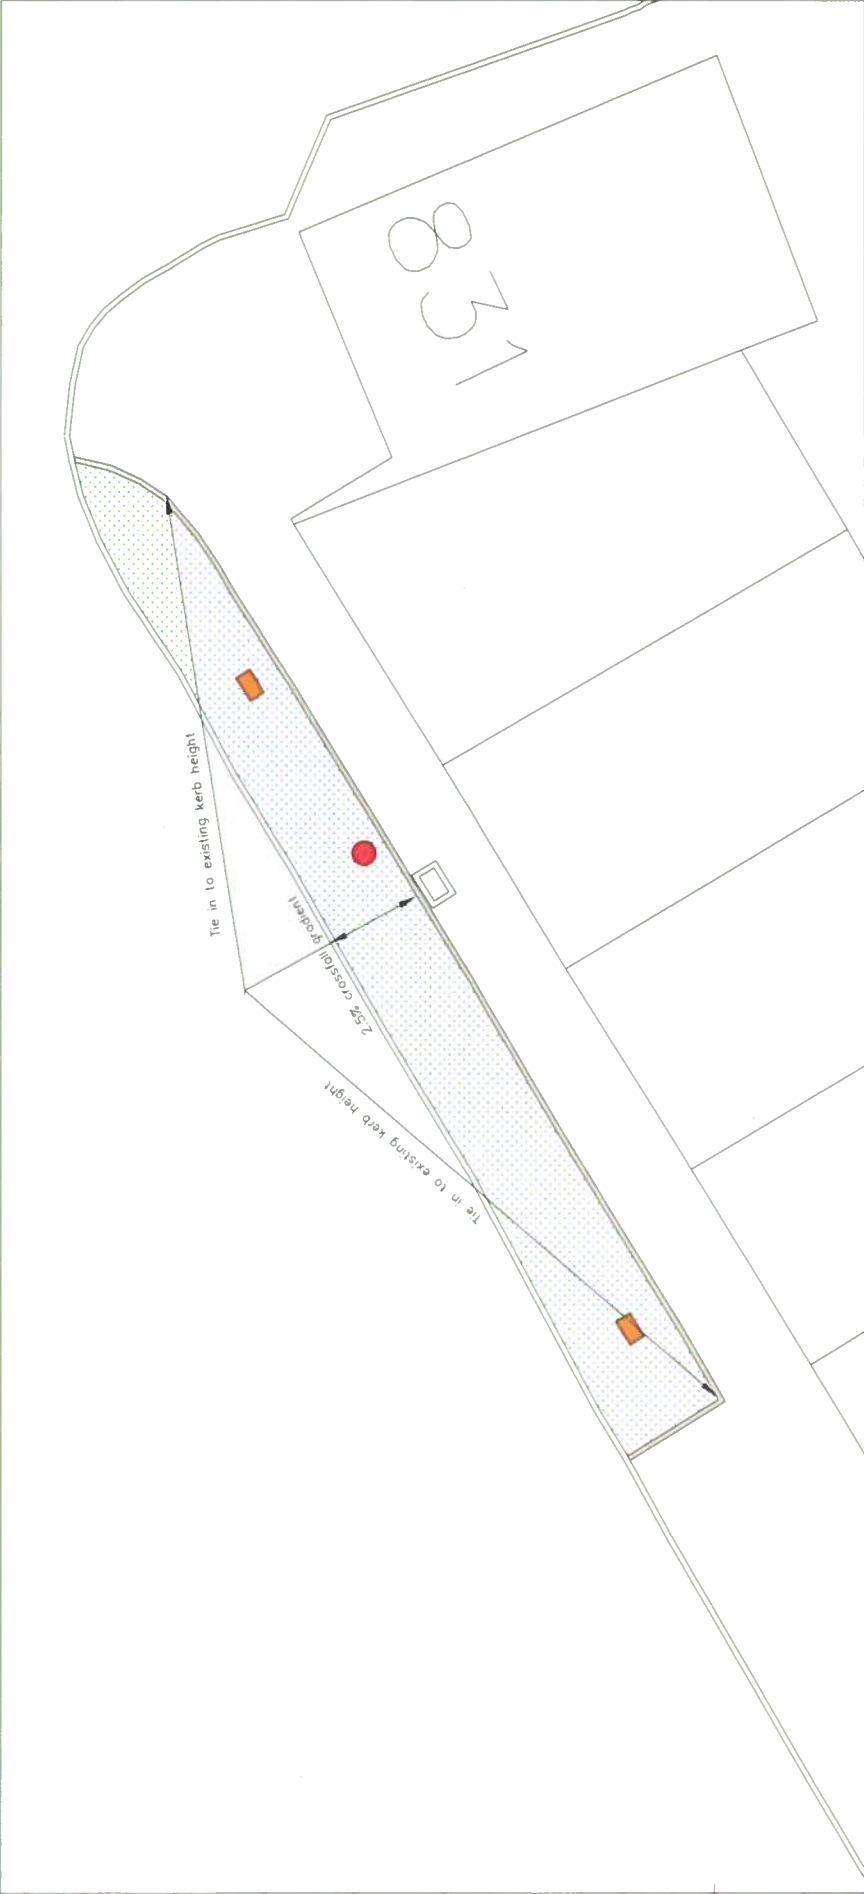

KEY

- Excavate grass verge to depth of 280mm
- Reseal Footways comprising flexible surfacing FW4 (Appendix 7/1)
- 200mm of Type 1 MOT
- 50mm of dense macadam binder course
- 20mm aggregate
- 20mm of dense macadam surface course
- 8mm aggregate
- Existing Utilities M/H cover
- Take up & dispose to tip existing pcc edging kerb
- Provide and lay 200x50mm pcc edging kerb to achieve 2.5% crossfall gradient
- Existing Footway
- Gully
- Existing L/c

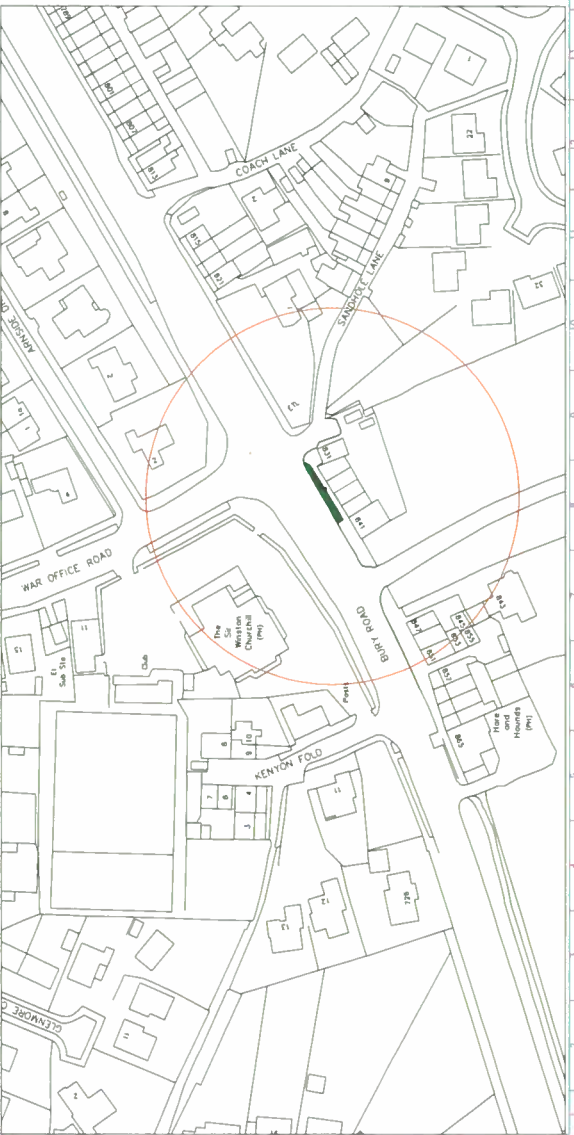

No.	Date of Issue	By	Check Date

NEIGHBOURHOODS
 HIGHWAYS & PROPERTY
 Project: Estimate
 Title: Yorkshire Street Rochdale
 Footway Reconstruction
 Date No: 1/200
 Date: 10/11/12
 A0/Bury Rd/001