


SCALE WITH CAUTION AS DISTORTION CAN OCCUR 0 1 2 3 4 5 6 7 8 9 10cm

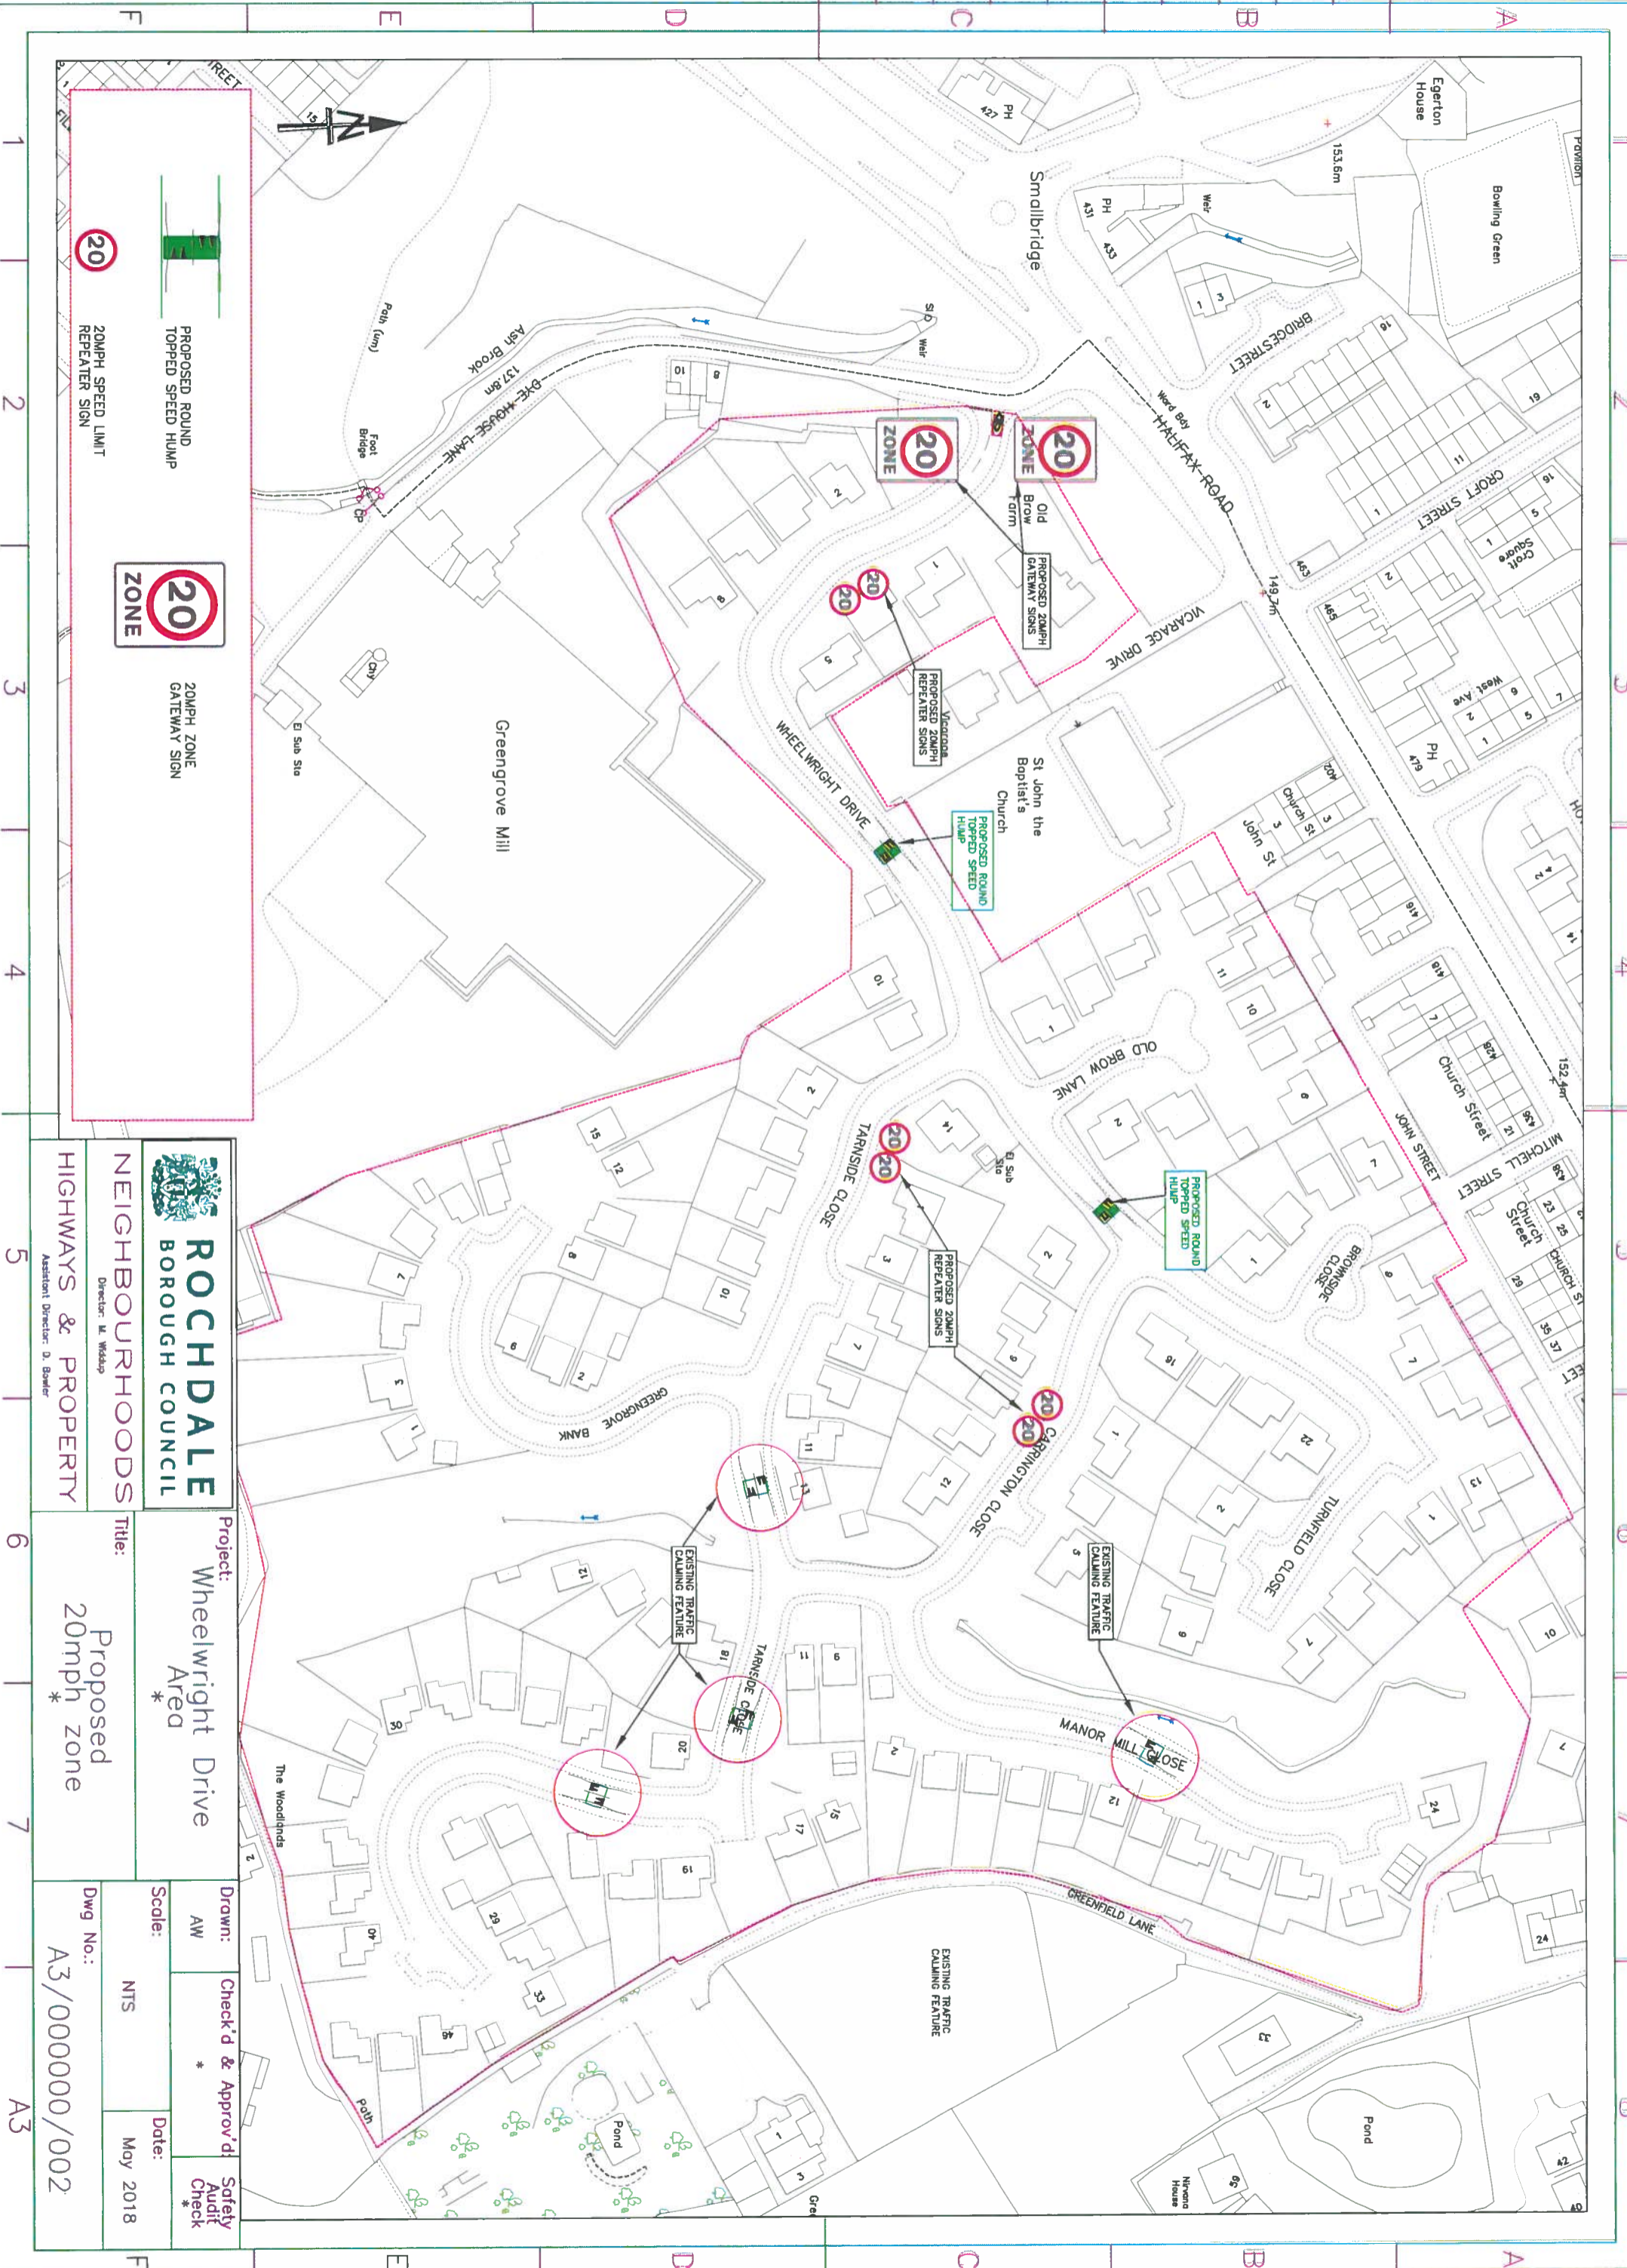

**20**  
PROPOSED ROUND TOPPED SPEED HUMPS  
20MPH SPEED LIMIT REPEATER SIGN

**20**  
ZONE  
20MPH ZONE GATEWAY SIGN

**ROCHDALE BOROUGH COUNCIL**  
NEIGHBOURHOODS  
HIGHWAYS & PROPERTY

Director: M. Widdup  
Assistant Director: D. Bowler

**Project:** Wheelwright Drive Area \*

**Title:** Proposed 20mph zone \*

**Drawn:** AW  
**Scale:** NTS

**Check'd & Approved:** \*  
**Safety Audit Check:** \*

**Date:** May 2018

**Dwg No.:** A3/000000/002